


Received 07/01/2021


SITE PLAN

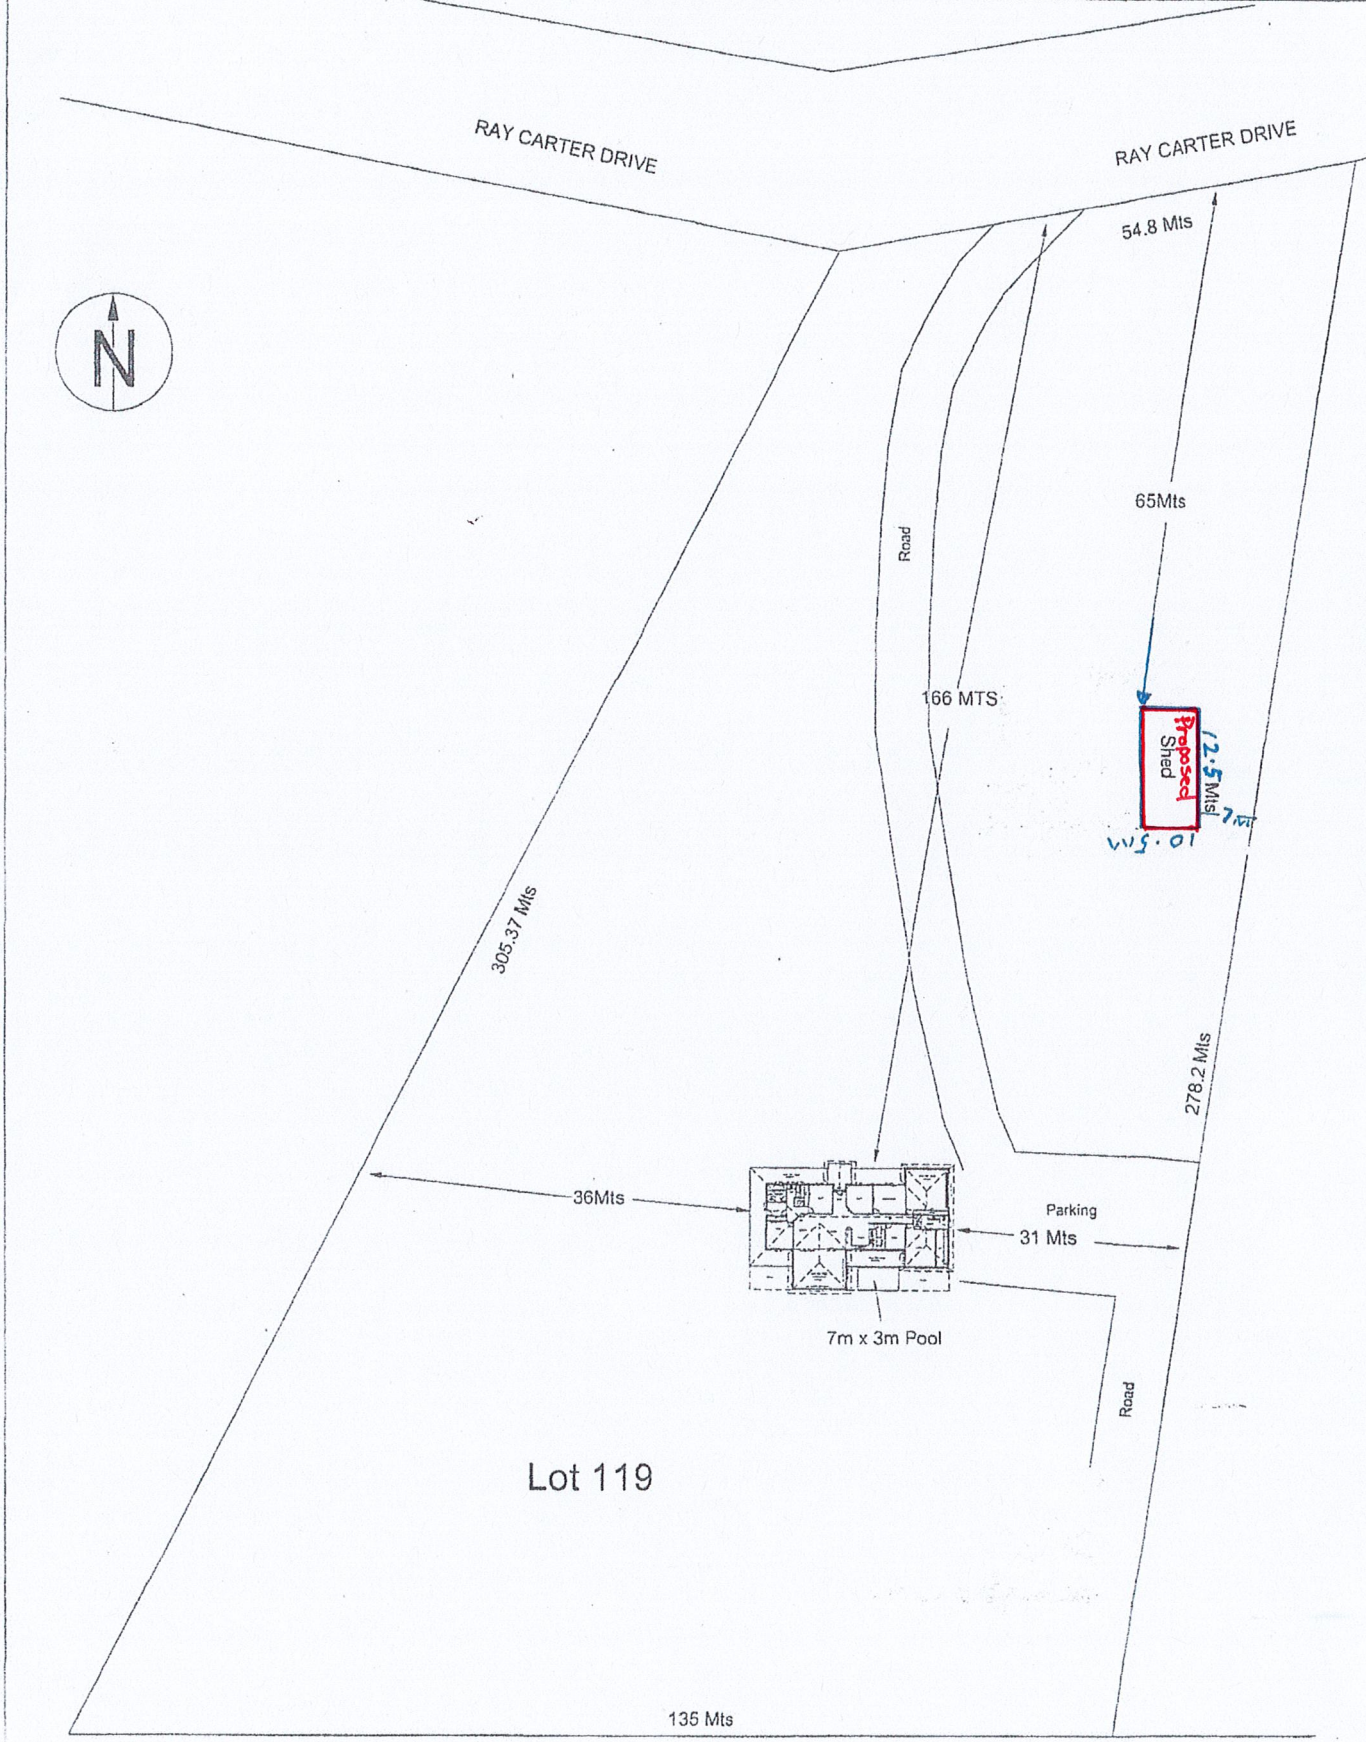

Lot 119

NOTE:
"DO NOT SCALE OFF DRAWING"


Received 07/01/2021

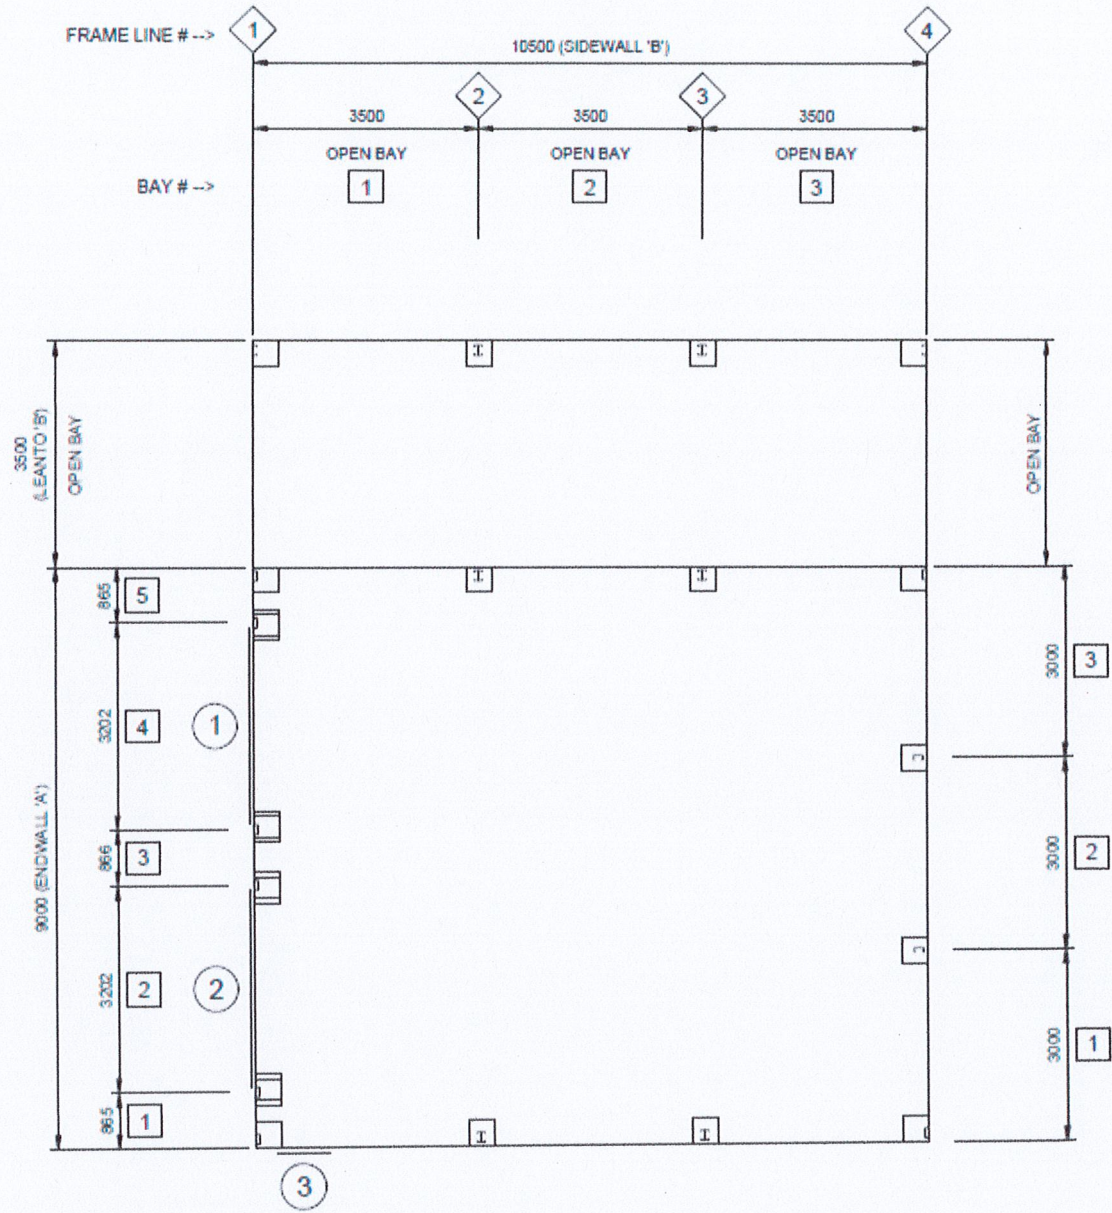

1 FLOOR PLAN

4 SCALE: 1:100


Received 07/01/2021

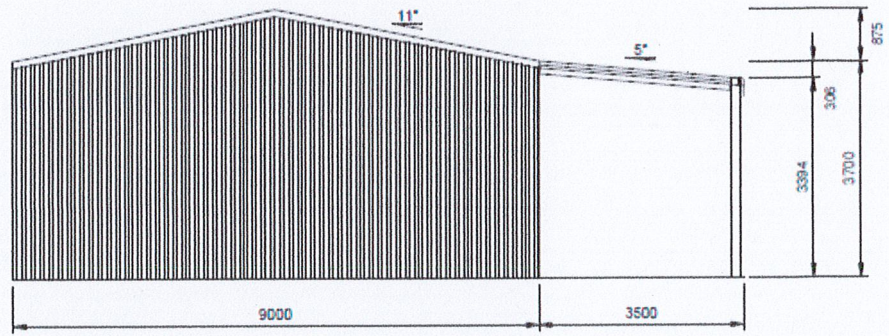

3 REAR ELEVATION
2

SCALE: 1:100


FRAME #4

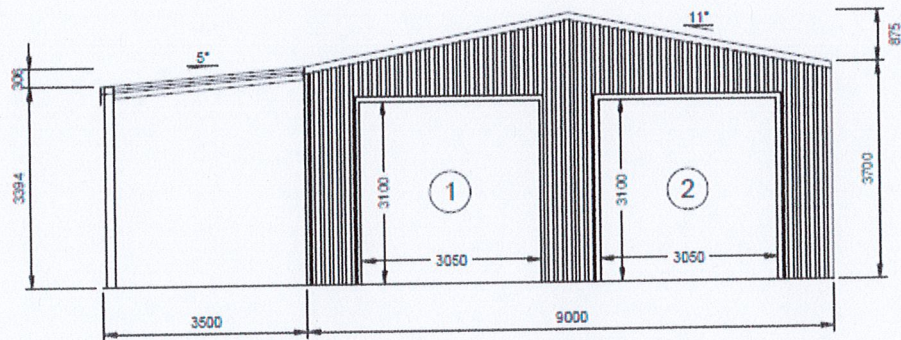


4 FRONT ELEVATION
2

SCALE: 1:100

FRAME #1

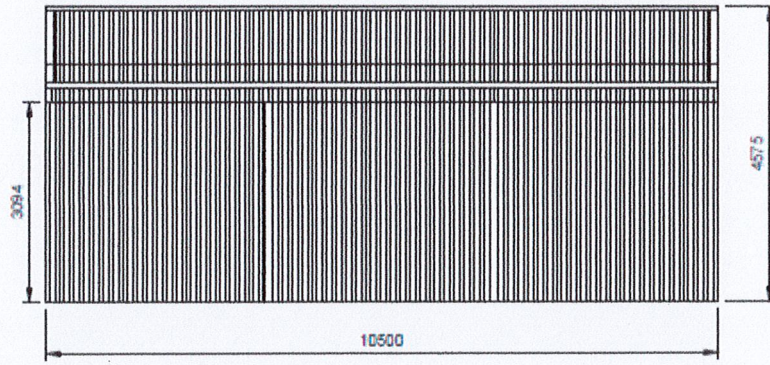


2 LEFT ELEVATION
2 SCALE: 1:100

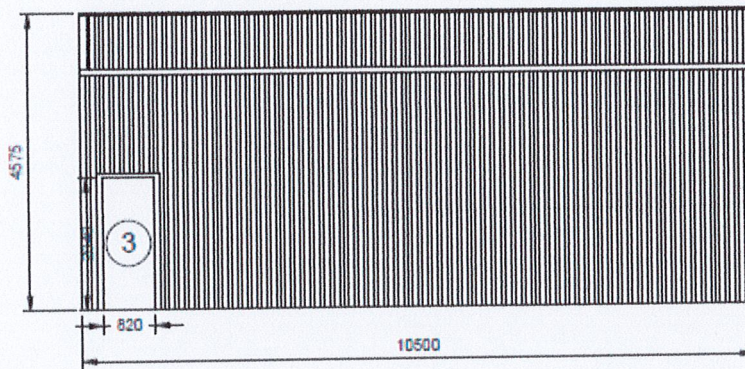

1 RIGHT ELEVATION
2 SCALE: 1:100

<p>P ROTATED ENDWALL MULLION BASE</p>	<p>Q ENDWALL GIRT BRACKET</p>
<p>L WALL SHEETING</p>	<p>M CORNER COLUMN BASE</p>

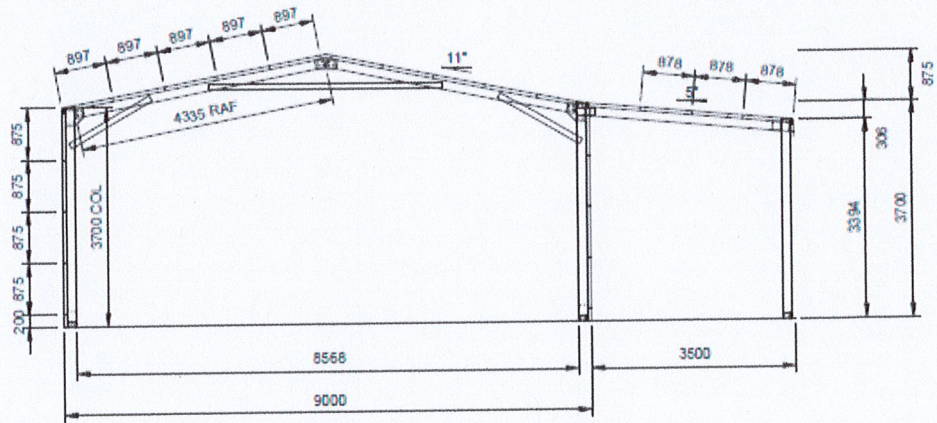

1
7

TYP. FRAME CROSS-SECTION

SCALE: 1:100

FRAMES 2, 3